


GRADE POINT


- (A) 1 1/4" BELOW TOP OF CURB
- (B) LEVEL WITH TOP OF CURB

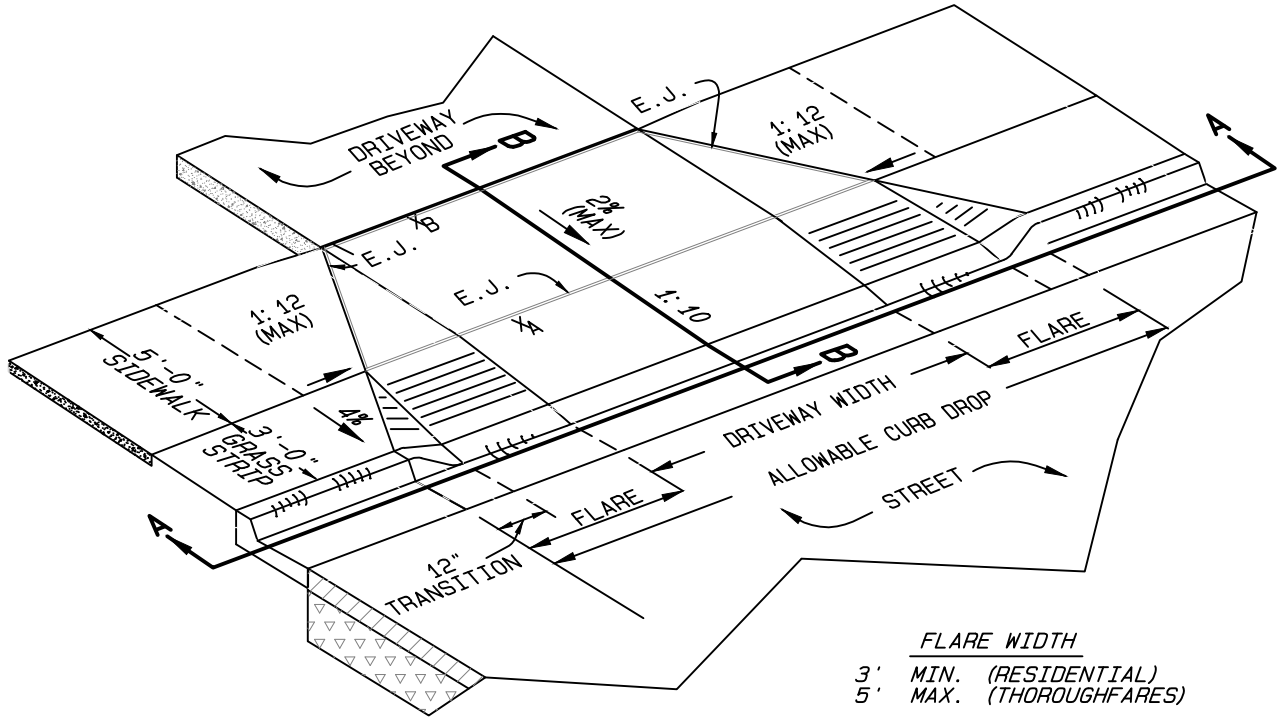

FLARE WIDTH  
 3' MIN. (RESIDENTIAL)  
 5' MAX. (THOROUGHFARES)

ISOMETRIC VIEW WITH GRASS STRIP

\*NOTE:  
 EXPANSION JOINT (E.J.) MATERIAL TO BE  
 1/2" BITUMINOUS FIBRE EXPANSION JOINT MATERIAL  
 1: 10 (10%) 1 1/4" /FT  
 1: 12 (8%) 1" /FT

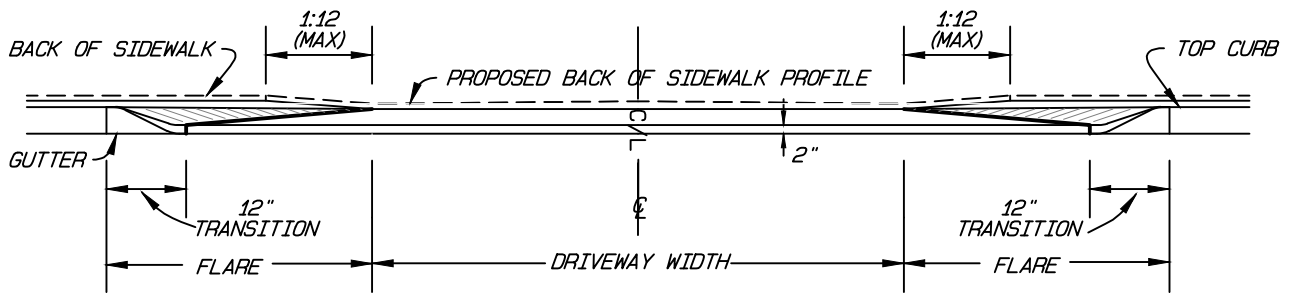

SECTION A-A

**CITY OF GREENSBORO**

DRIVEWAY AND SIDEWALK SECTION FOR  
 CURB & GUTTER STREETS (RESIDENTIAL)

STD. NO.


416

REV.

01-96	06-04
09-03	03-11
03-04	03-20

GRADE POINT

- (A) 1 3/4" BELOW TOP OF CURB
- (B) 1/2" BELOW TOP OF CURB

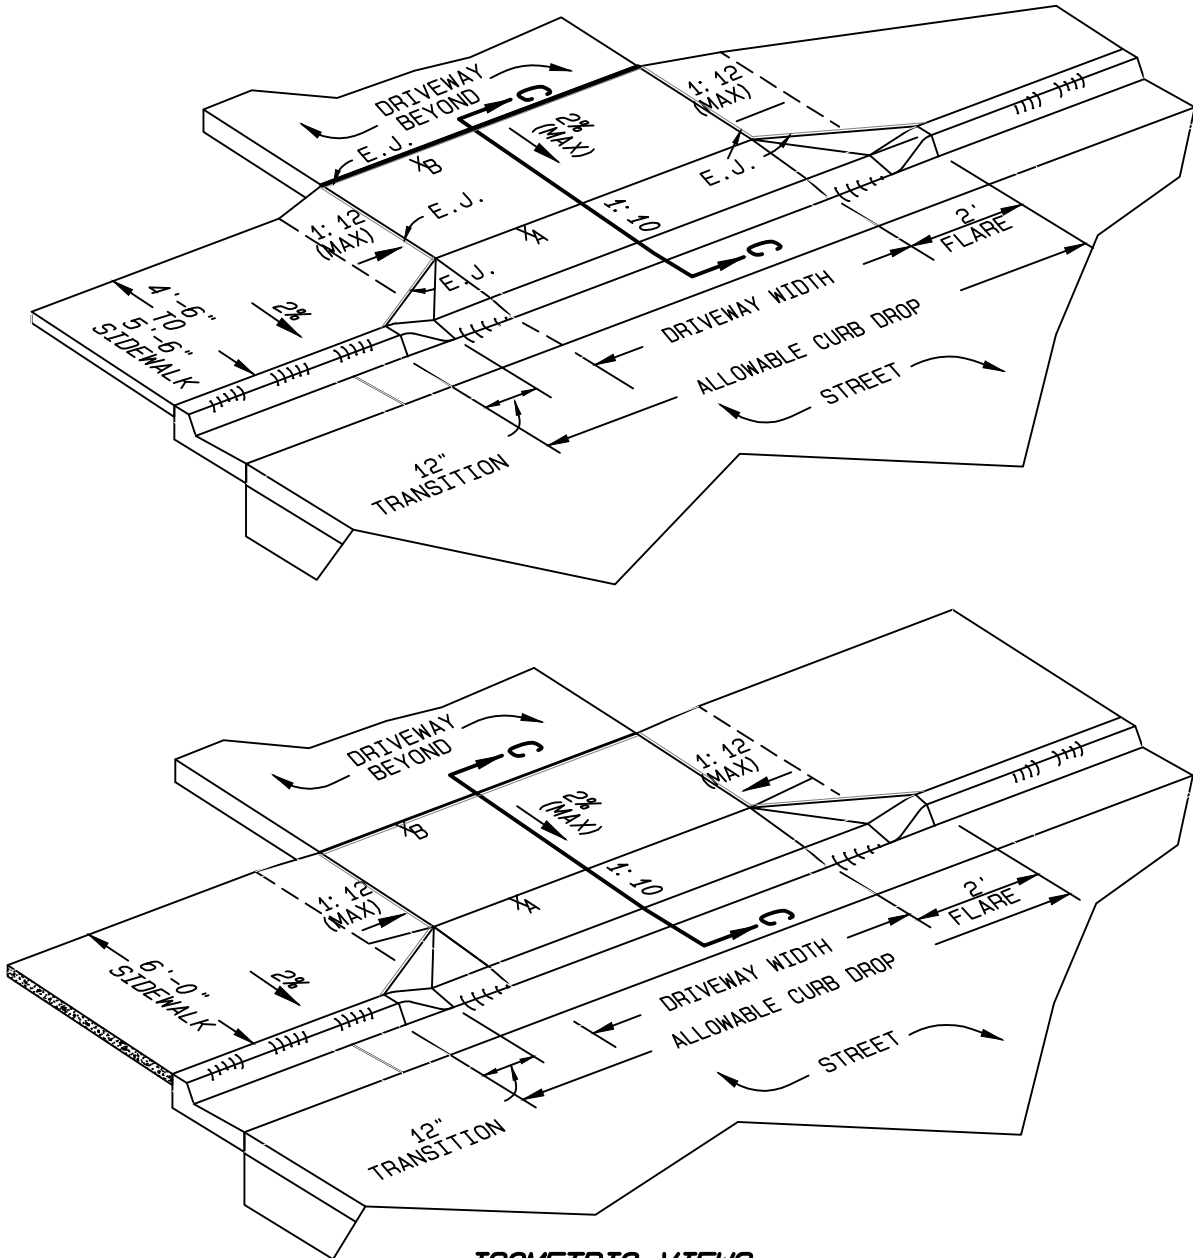

**ISOMETRIC VIEWS  
DRIVEWAY APRON DETAIL**

**\*NOTE:**  
 EXPANSION JOINT (E.J.) MATERIAL TO BE  
 1/2" BITUMINOUS FIBRE EXPANSION JOINT MATERIAL  
 1: 10 (10%) 1 1/4" /FT  
 1: 12 (8%) 1" /FT

**CITY OF GREENSBORO**

**DRIVEWAY AND SIDEWALK SECTION FOR  
CURB & GUTTER STREETS (RESIDENTIAL)**

**STD. NO.**

**416**


**REV.**

01-96	06-04
09-03	03-11
03-04	03-20


GRADE POINT

- (A) 1 1/4" BELOW GRADE POINT "B"
- (B) LEVEL WITH TOP OF CURB

\* MAY REDUCE GRADE IF PT "B" IS ABOVE TOP OF CURB

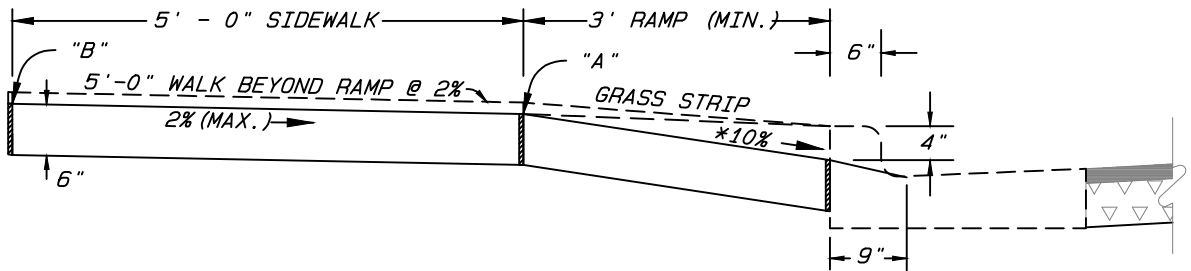

**SECTION B-B**  
**MINIMUM DRIVEWAY APRON REQUIREMENTS**  
**SIDEWALK WITH GRASS PLOT**

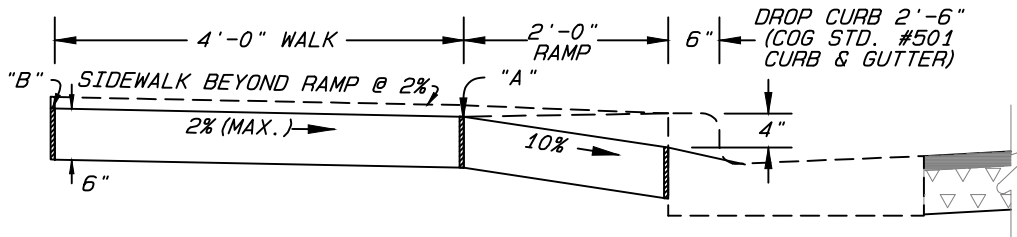

**SECTION C-C**  
**SIDEWALK @ BACK OF CURB**  
 ABSOLUTE MINIMUM APRON WIDTH DUE TO R/W RESTRICTIONS

**CITY OF GREENSBORO**


DRIVEWAY AND SIDEWALK SECTION FOR CURB & GUTTER STREETS (RESIDENTIAL)

STD. NO.

416

REV.

01-96	06-04
09-03	03-11
03-04	03-20

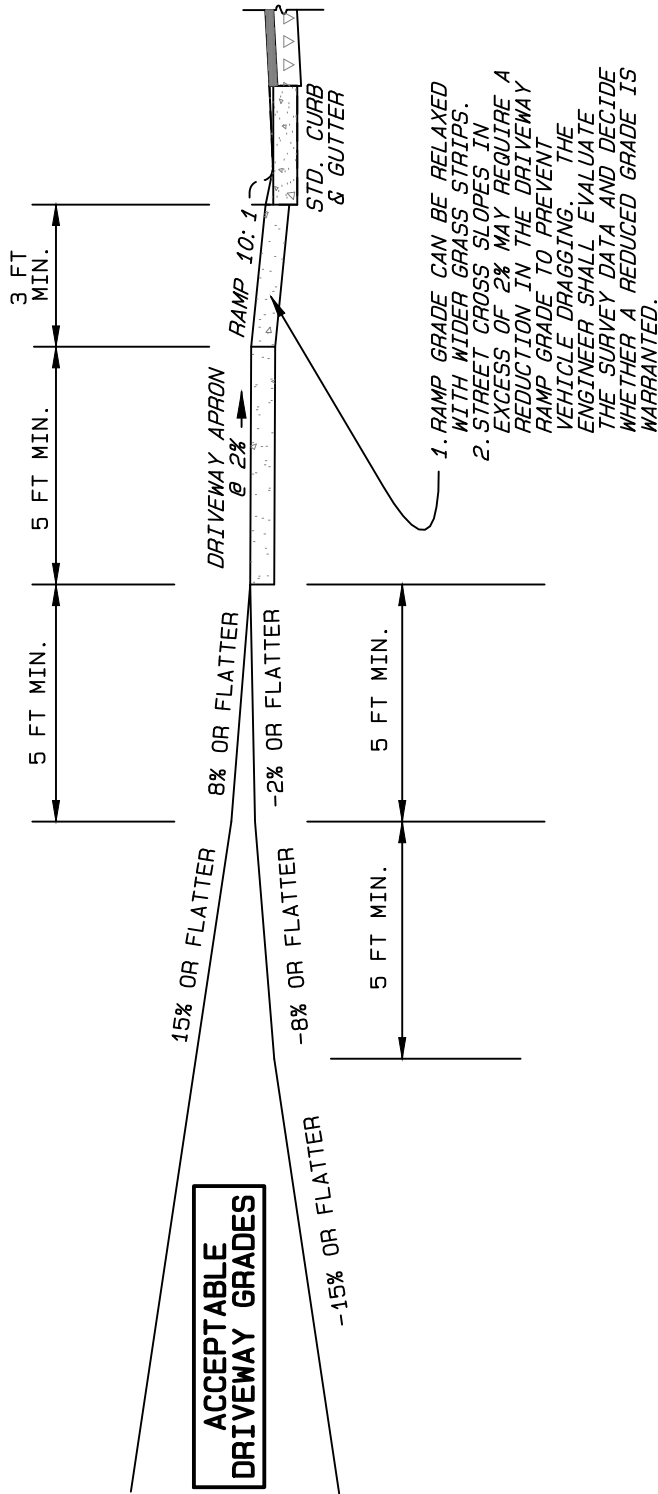

**NOTE:**

**DRIVEWAY GRADES AND/OR ALGEBRAIC DIFFERENCES IN GRADES EXCEEDING THE ACCEPTABLE GRADES SHOWN WILL REQUIRE PRIOR APPROVAL FROM THE CITY ENGINEER.**


**DRIVEWAY WITH SIDEWALK & A 3 FT OR WIDER GRASS STRIP**

**CITY OF GREENSBORO**

DRIVEWAY AND SIDEWALK SECTION FOR CURB & GUTTER STREETS (RESIDENTIAL)

STD. NO.  
416

REV.  
01-96 06-04  
09-03 03-11  
03-04 03-20

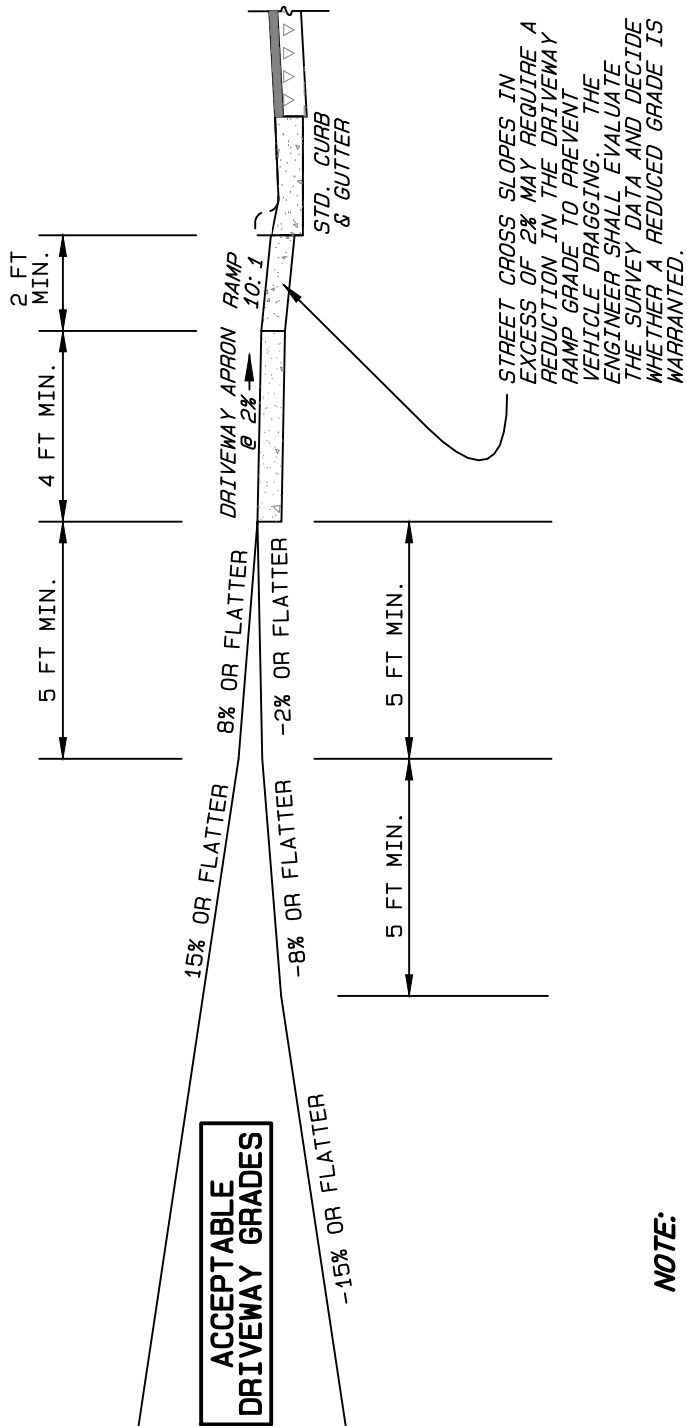

**NOTE:**  
 DRIVEWAY GRADES AND/OR ALGEBRAIC DIFFERENCES IN GRADES EXCEEDING THE ACCEPTABLE GRADES SHOWN WILL REQUIRE PRIOR APPROVAL FROM THE CITY ENGINEER.

**DRIVEWAY WITH SIDEWALK & LESS THAN 3 FT GRASS STRIP OR NO GRASS STRIP**

<b>CITY OF GREENSBORO</b>		
DRIVEWAY AND SIDEWALK SECTION FOR CURB & GUTTER STREETS (RESIDENTIAL)	<b>STD. NO.</b>	<b>REV.</b>
	416	01-96 06-04 09-03 03-11 03-04 03-20