

ELEVATION OF TOP OF CURB INLET IS TO BE SAME AS FACE OF SIDEWALK

OFFSET VARIES TO MAXIMUM 3.0 FT.


\*\*SEE NOTE #1

SLOPE OF THROAT IS DETERMINED BY THE OFFSET DISTANCE.

COG STD. #412 CURB INLET TOP

\*\*NOTE #1: SLOPE VARIES WITH THE GRASS STRIP

TYPICAL CROSS SECTION

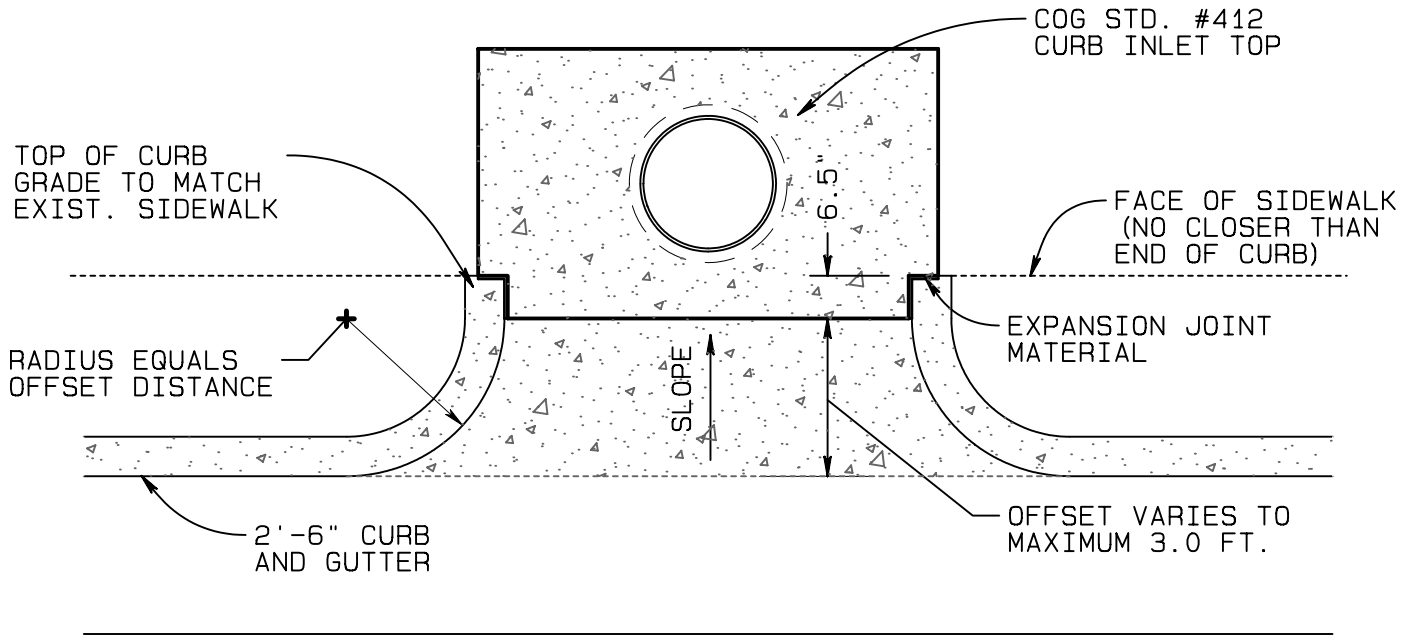

PLAN VIEW

NOTES:

1. THIS STANDARD SHALL ONLY BE USED WHEN THERE ARE UNDERGROUND UTILITIES THAT PROHIBIT THE STANDARD PLACEMENT OF THE CURB INLET.
2. PRIOR APPROVAL BY THE CITY OF GREENSBORO STORMWATER MANAGEMENT DIVISION OR ENGINEERING DIVISION IS REQUIRED FOR THE USE OF THIS STANDARD.

**CITY OF GREENSBORO**

OFFSET CURB INLET

STD. NO.

REV.

404

06-08